



clients logo

### AREA SCHEDULE

APPLICATION SITE AREA: 9941 m<sup>2</sup>  
LIDL SITE OWNERSHIP: 9517 m<sup>2</sup>

### GROUND FLOOR

Sales Area: 1405 m<sup>2</sup>


### WAREHOUSE

Warehouse: 437 m<sup>2</sup>  
Freezer: 37 m<sup>2</sup>  
Chiller: 58 m<sup>2</sup>

### ANCILLARY AREA:

Lobby: 22 m<sup>2</sup>  
Bakery Prep Area: 74 m<sup>2</sup>  
Customer Toilets: 11 m<sup>2</sup>  
Cash Room: 10 m<sup>2</sup>  
Office: 9 m<sup>2</sup>  
Welfare: 71 m<sup>2</sup>  
Utilities: 16 m<sup>2</sup>  
Internal Wall: 61 m<sup>2</sup>

**TOTAL GF LIDL GIA: 2211 m<sup>2</sup>**

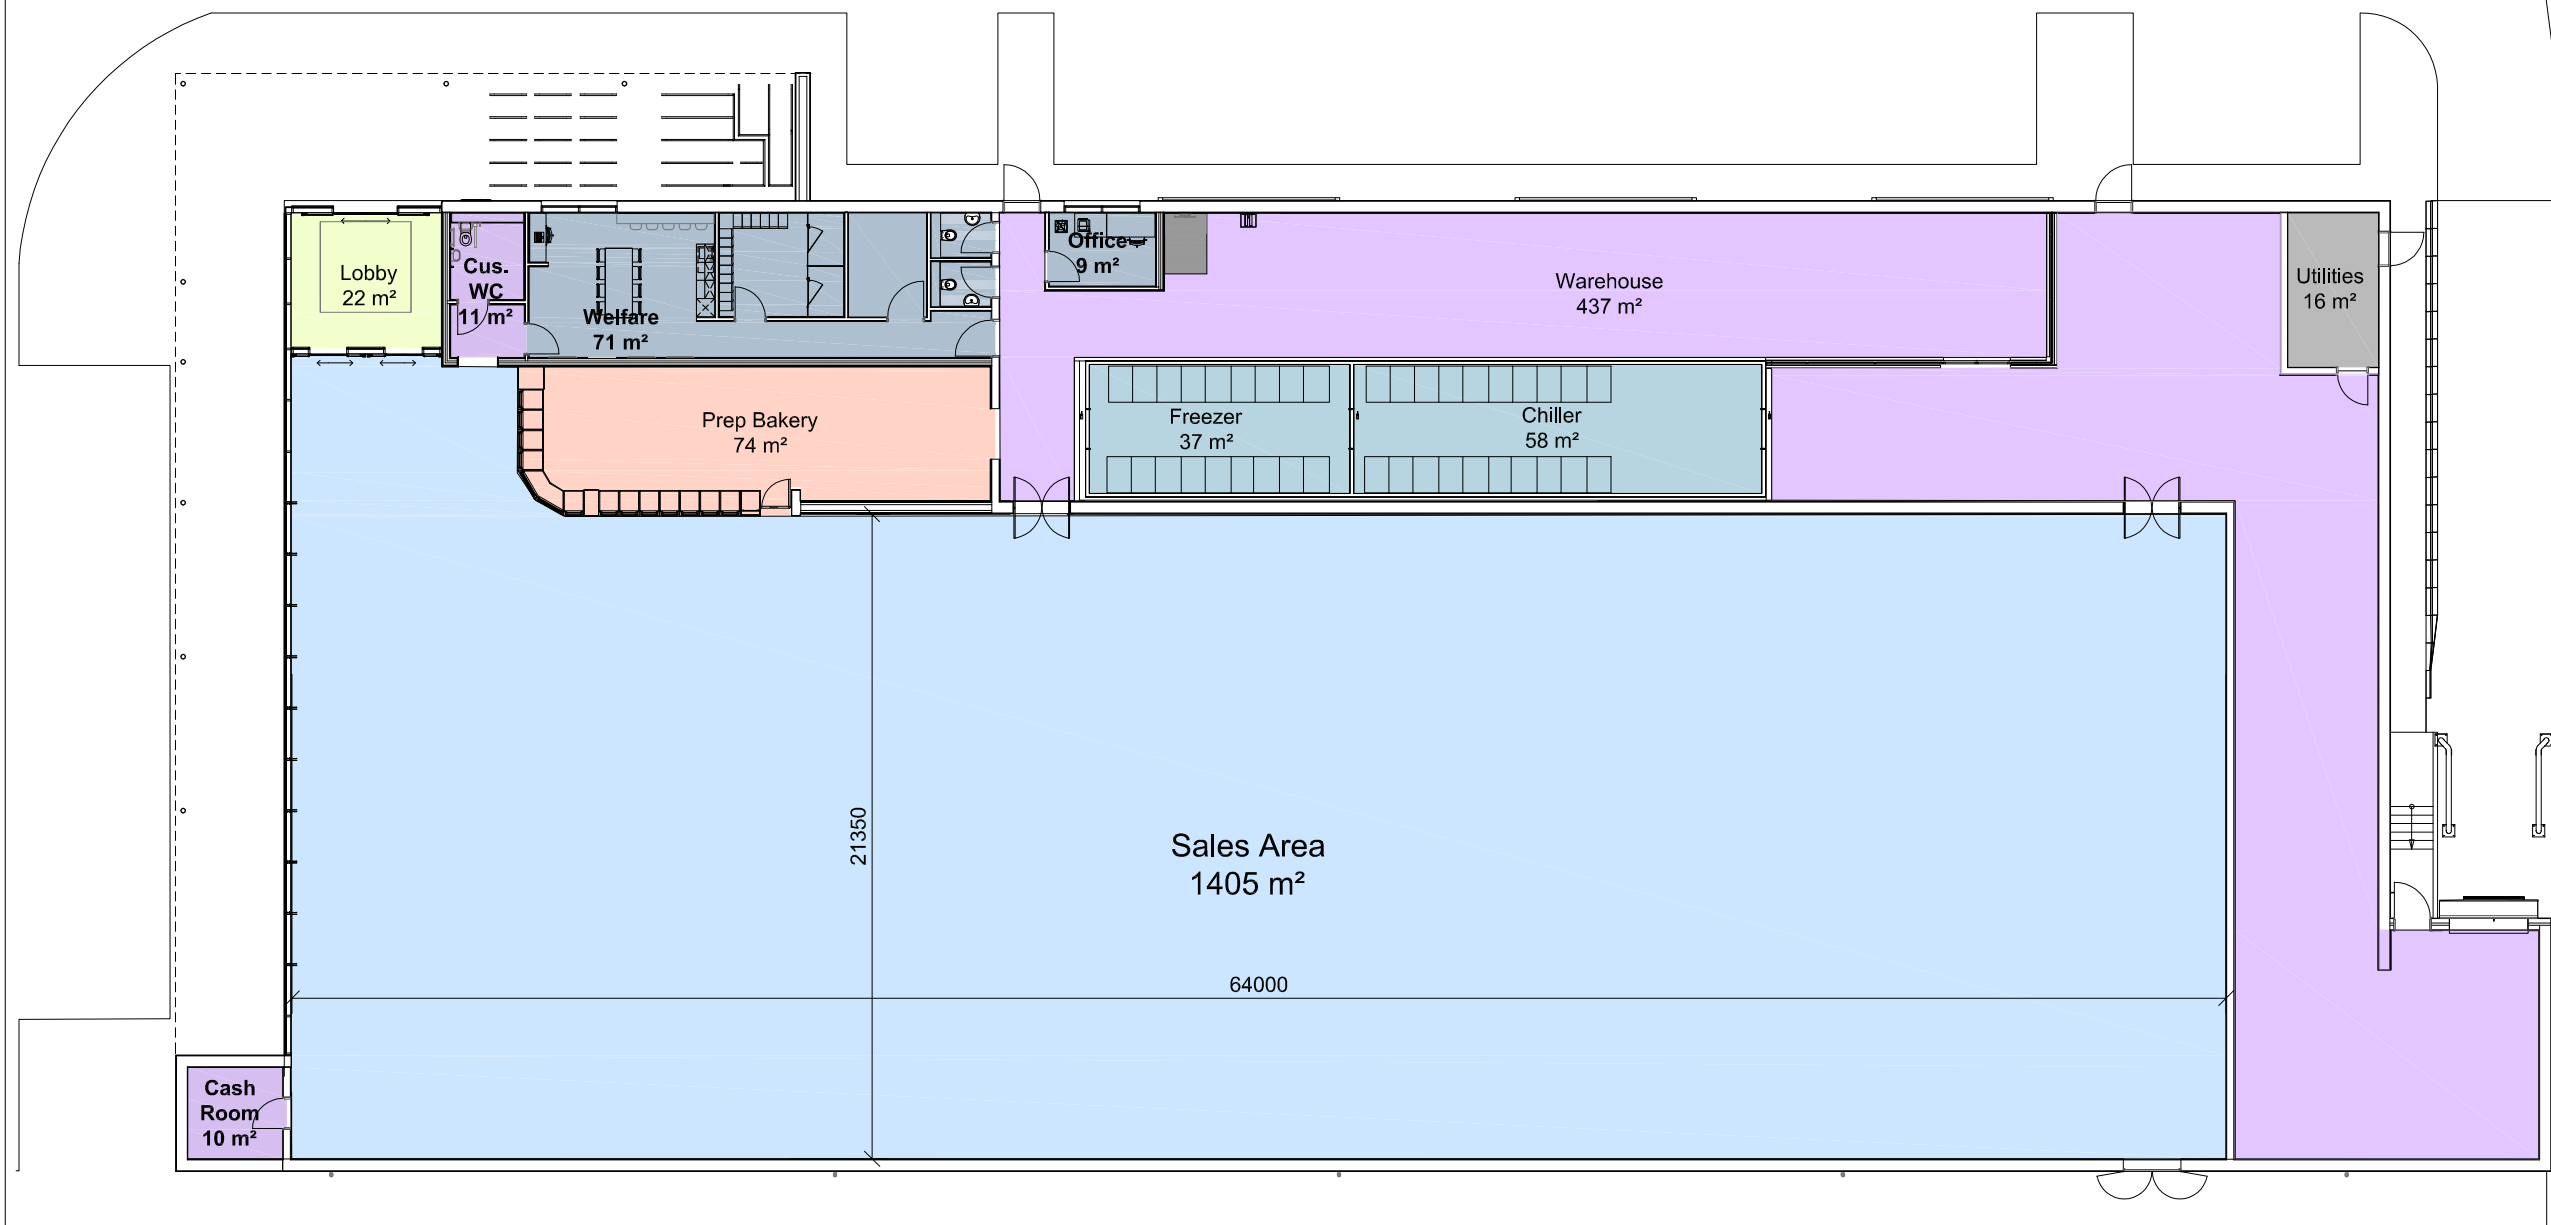

REV	DATE	DESCRIPTION	BY
-----	------	-------------	----

IN CASE OF DOUBT OR DISCREPANCIES PLEASE REFER TO ARCHITECT FOR INSTRUCTIONS.  
DRAWING AND SUITABILITY NUMBERS IN ACCORDANCE WITH BS1192:2007.  
THIS DRAWING SHOULD NOT BE SCALED.  
THIS DRAWING IS COPYRIGHT.

#### SUITABILITY NUMBER KEY:

<b>WIP</b>	S0 - Work In Progress*	<b>DOCUMENTATION - SIGN-OFF</b>
<b>SHARED</b>	S1 - Fit for co-ordination**	A - Fit for construction
	S2 - Fit for information	B - Fit for construction, with comments
	S3 - Fit for internal review and comment	C - Comprehensive revisions needed
	S4 - Fit for construction approval	<b>ARCHIVE</b>
<b>DOCUMENTATION</b>	D1 - Fit for costing	AB - As Built
	D2 - Fit for tender	FC - Final Construction
	D3 - Fit for contractor design	
	D4 - Fit for manufacture/ procurement	

\* For internal pre-issue usage only.  
\*\* For model file usage only.

4th Floor, Greyfriars House  
Greyfriars Road, Cardiff CF10 3AL  
Tel: 029 2055 8900 Fax: 029 2039 9592  
www.boyesrees.co.uk  
Registered office: At above Reg No. 295 1683 (England & Wales)

PROJECT TITLE:  
**Proposed Lidl store at  
Foots Cray High Street  
Sidcup  
Kent  
DA14 5HJ**


DRAWING TITLE:  
**Proposed Store Plan**

DRAWN BY: **RB** SCALE: **1:250 @ A3**

JOB NO: **5430** DATE: **JUN 2017**

SUITABILITY: **S0** REVISION: **-**

PROJECT	ORIGIN	VOLUME	LEVEL	TYPE	DISCIP.	NUMBER
5430	BR	V01	00	DR	A	010101

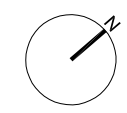

Scale 1:250



C:\Users\p1001\Documents\5430\5430\_010101.dwg